





SCALE 1:50
ALL MEASUREMENTS IN METRES

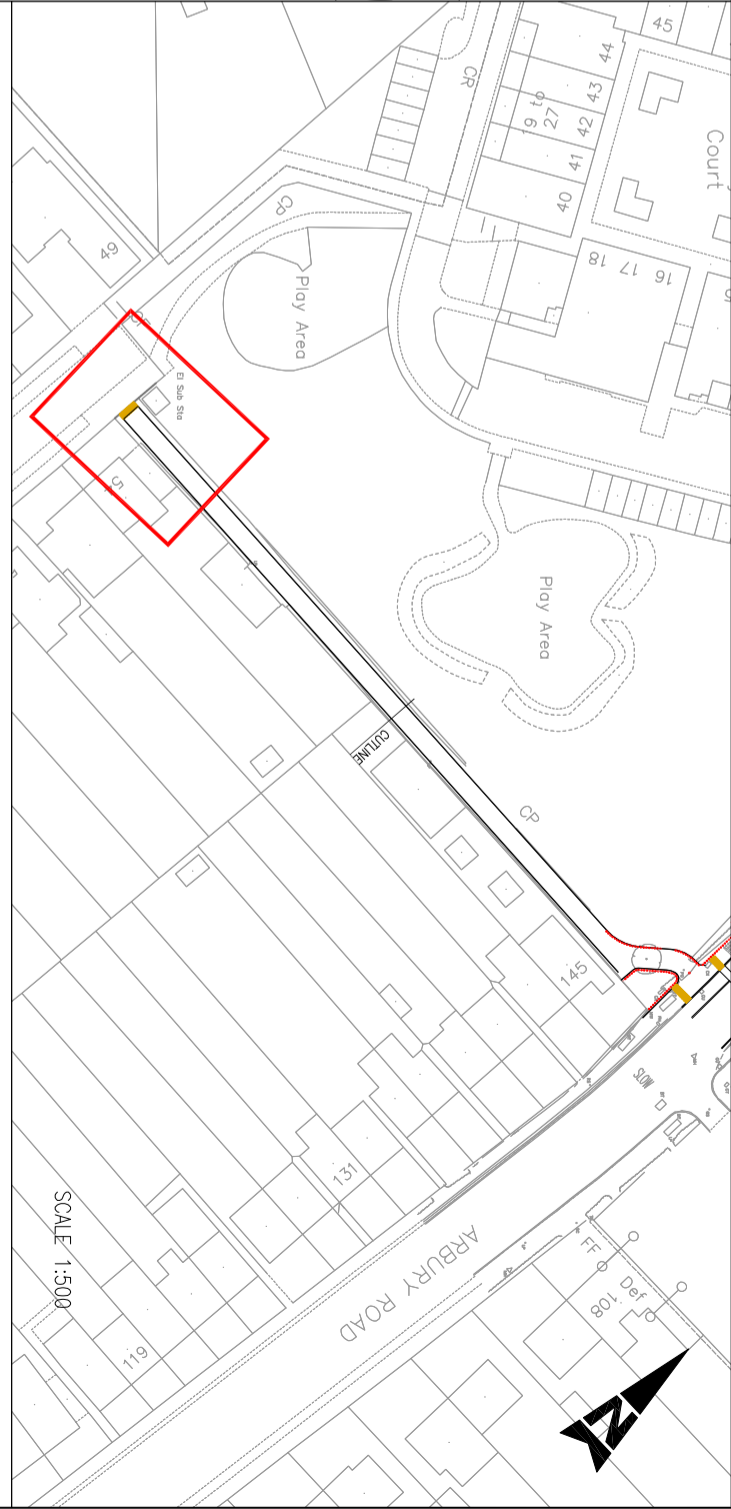

SCALE 1:500

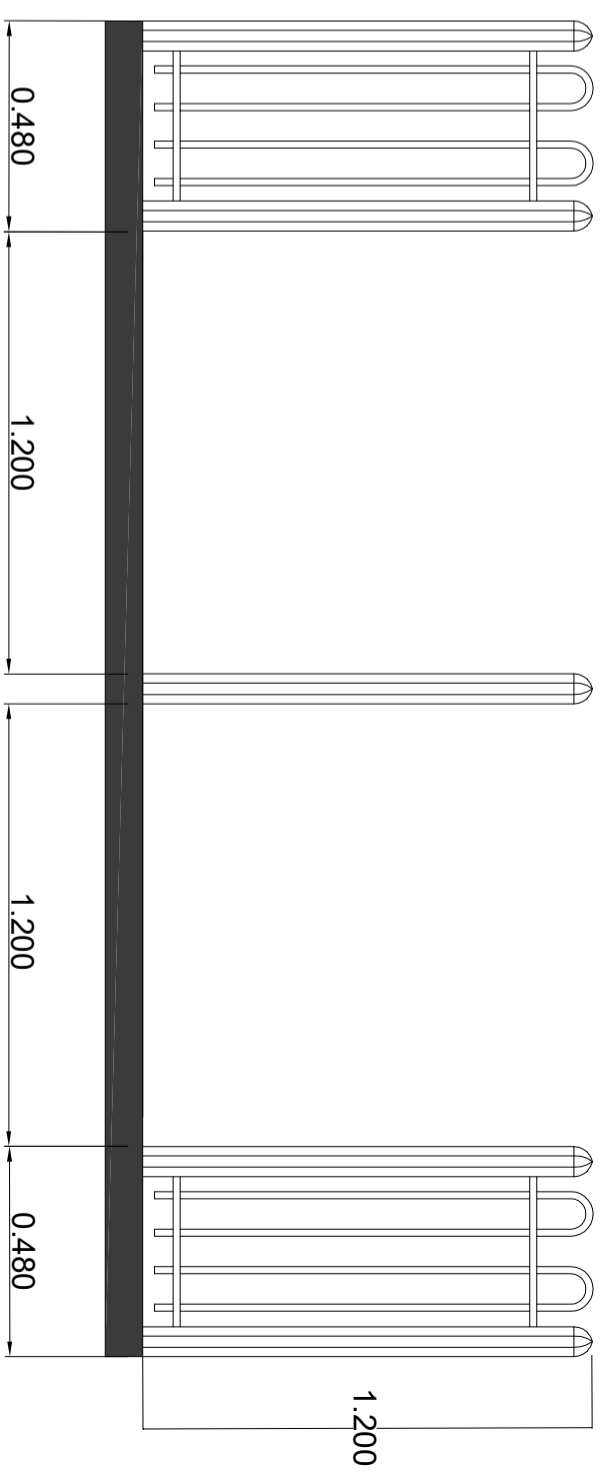

SCALE 1:10
ALL MEASUREMENTS IN METRES

© Urban Copyright. All Rights Reserved. Licence Number 100230262018

KEY
2.5 m FOOTPATH

SAFETY, HEALTH AND ENVIRONMENTAL INFORMATION
IN ADDITION TO THE HAZARDS/RISKS NORMALLY ASSOCIATED WITH THE TYPES OF WORK DESCRIBED ON THIS DRAWING, NOTE THE FOLLOWING SIGNIFICANT RESOURCING RISKS

CONSTRUCTION	NONE
MAINTENANCE/CLEANING	NONE
USE	NONE
DECOMMISSIONING/DEMOLITION	NONE

Ref	Description	By	Date	chk'd	Adm	Stat	Purpose of Issue
1	FOR INFORMATION						

Client
Cambridgeshire Highways
working for
Cambridgeshire Highways

Cambridgeshire Highways
Unit 1A, Vantage House
Worthington
Huntingdon
PE29 6SR
Tel: (01223) 785165
cambridgeshirehighways@skanska.co.uk

Project
ARBURY ROAD PHASE 2

Title
ARBURY COURT FOOTPATH WIDENING

Original Scale	AS SHOWN	Design/Drawn	08	Checked	08	Authorised	08
Date	1/19	Date	1/19	Date	1/19	Date	1/19
Status	I	Drawing Number	5020087/PH2/HW/SK/004	Rev			A