


- NOTES**
- DO NOT SCALE FROM THIS DRAWING.
 - SITE VERIFY ALL DIMENSIONS PRIOR TO CONSTRUCTION.
 - REPORT ALL DISCREPANCIES TO THE DRAWING ORIGINATOR IMMEDIATELY.
 - THIS DRAWING IS TO BE READ IN CONJUNCTION WITH ALL RELEVANT DOCUMENTS AND DRAWINGS.
 - SHARED USE FACILITY MARKINGS TO BE REPLACED LIKE FOR LIKE BETWEEN FEN DITTON AND HORNINGSSEA OUTSIDE STREET LIGHTING EXTENTS, WITH SOLAR STUDS REPLACED
 - FOR LOCATION REFERENCE, REFER TO DRAWING 8658-WSP-HS-XX-DR-CV-050002

- KEY**
- SHARED USE FOOTWAY
 - VERGE
 - VERGE TIE-IN TO EXISTING GROUND LEVEL
 - NEW KERBLINE
 - EXISTING MATURE TREE CUT DOWN, STUMP GROUNDED DOWN TO PROPOSED VERGE LEVEL
 - PROPOSED KNEE HIGH WOODEN POST AND RAIL FENCE
 - EXISTING OPENREACH OVERHEAD APPARATUS
 - EXISTING UKPN OVERHEAD APPARATUS
 - FP FEEDER PILLAR
 - RS ROAD SIGN
 - TP TELEGRAPH POLE
 - BT OPENREACH COVER
 - FH FIRE HYDRANT COVER
 - WM WATER MAIN COVER
 - TS TRAFFIC SIGNAL POLE
 - SV SLUICE VALVE COVER
 - WO WASH OUT COVER

Rev	Date	Description	Drn	Chk	App
P04	14/08/23	AMENDMENT AFTER RSA1/2 AND CLIENT COMMENTS	NT		
P03	14/11/22	AMENDMENT FOR PUBLIC CONSULTATION	NT	ADB	ADB
P02	30/09/22	AMENDMENT AFTER PRELIM DESIGN UPDATES	NT	ADB	ADB

Revisions

Client

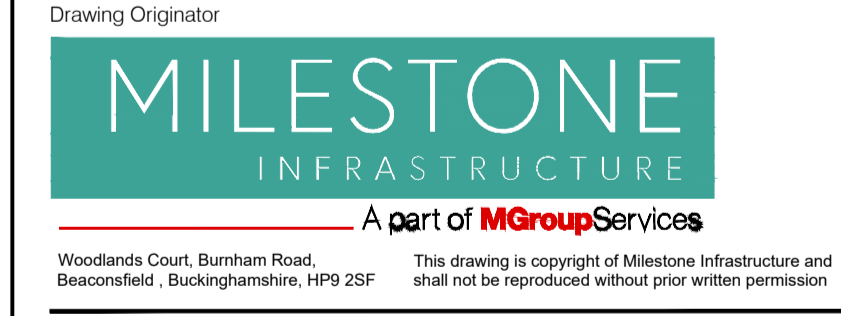

Drawing Originator
MILESTONE INFRASTRUCTURE
 A part of MGroup Services
 Woodlands Court, Burnham Road, Beaconsfield, Buckinghamshire, HP9 2SF
 This drawing is copyright of Milestone Infrastructure and shall not be reproduced without prior written permission

Drawing Status
DETAILED DESIGN


Project Name
 5020503
 HORNINGSSEA GREENWAYS

Title
GENERAL ARRANGEMENT DRAWING (SHEET 3 OF 5)

Sheet Size	Scale	Drawn by	Checked by	Approved by
A1	1:500	NT	ADB	ADB
		Drawn Date	Checked Date	Approved Date
		28/04/22	28/04/22	28/04/22

Drawing Number	Status	Rev
5020503/MIN/HGA/ZZ/DR/CH/0101	S2	P04

© CROWN COPYRIGHT AND DATABASE RIGHTS 2022 ORDNANCE SURVEY 100023205. YOU ARE PERMITTED TO USE THIS DATA SOLELY TO ENABLE YOU TO RESPOND TO, OR INTERACT WITH, THE ORGANISATION THAT PROVIDED YOU WITH THE DATA. YOU ARE NOT PERMITTED TO COPY, SUB-LICENCE, DISTRIBUTE OR SELL ANY OF THIS DATA TO THIRD PARTIES IN ANY FORM.

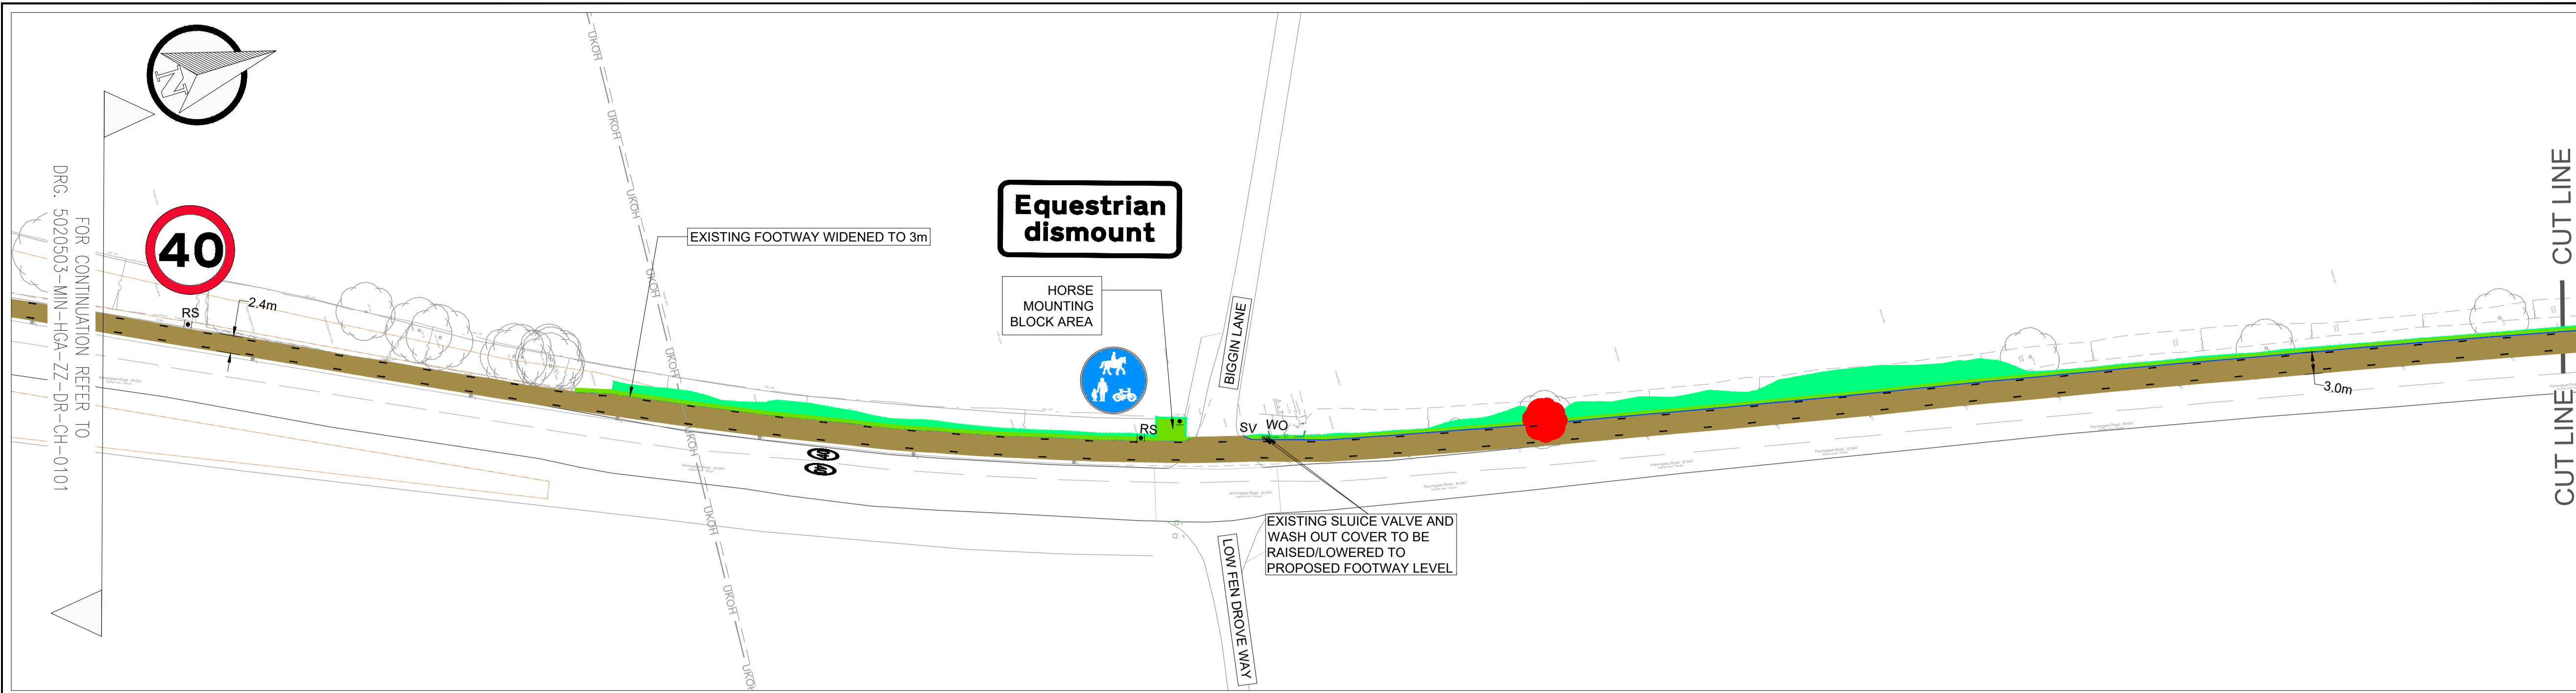

- NOTES**
- DO NOT SCALE FROM THIS DRAWING.
 - SITE VERIFY ALL DIMENSIONS PRIOR TO CONSTRUCTION.
 - REPORT ALL DISCREPANCIES TO THE DRAWING ORIGINATOR IMMEDIATELY.
 - THIS DRAWING IS TO BE READ IN CONJUNCTION WITH ALL RELEVANT DOCUMENTS AND DRAWINGS.
 - SHARED USE FACILITY MARKINGS TO BE REPLACED LIKE FOR LIKE BETWEEN FEN DITTON AND HORNINGSSEA OUTSIDE STREET LIGHTING EXTENTS, WITH SOLAR STUDS REPLACED
 - FOR LOCATION REFERENCE, REFER TO DRAWING 8658-WSP-HS-XX-DR-CV-050000
- KEY**
- SHARED USE FOOTWAY
 - VERGE
 - VERGE TIE-IN TO EXISTING GROUND LEVEL
 - NEW KERBLINE
 - EXISTING MATURE TREE CUT DOWN, STUMP GROUNDED DOWN TO PROPOSED VERGE LEVEL
 - PROPOSED KNEE HIGH WOODEN POST AND RAIL FENCE
 - EXISTING OPENREACH OVERHEAD APPARATUS
 - EXISTING UKPN OVERHEAD APPARATUS
 - FEEDER PILLAR
 - ROAD SIGN
 - TELEGRAPH POLE
 - OPENREACH COVER
 - FIRE HYDRANT COVER
 - WATER MAIN COVER
 - TRAFFIC SIGNAL POLE
 - SLUICE VALVE COVER
 - WASH OUT COVER

Rev	Date	Description	Dm	Chkd	App
P04	14/08/23	AMENDMENT AFTER RSA1/2 AND CLIENT COMMENTS	NT		
P03	14/11/22	AMENDMENT FOR PUBLIC CONSULTATION	NT	ADB	ADB
P02	30/09/22	AMENDMENT AFTER PRELIM DESIGN UPDATES	NT	ADB	ADB

Revisions

Client

GREATER CAMBRIDGE PARTNERSHIP

Drawing Originator

MILESTONE INFRASTRUCTURE
A part of MGroup Services

Woodlands Court, Burnham Road, Beaconsfield, Buckinghamshire, HP9 2SF
This drawing is copyright of Milestone Infrastructure and shall not be reproduced without prior written permission

Detailed Status

DETAILED DESIGN

Project Name

5020503
HORNINGSSEA GREENWAYS

Title

GENERAL ARRANGEMENT DRAWING (SHEET 4 OF 5)

DRAFT

Sheet Size	Scale	Drawn by	Checked by	Approved by
A1	1:500	NT	ADB	ADB
		Drawn Date	Checked Date	Approved Date
		28/04/22	28/04/22	28/04/22

Drawing Number: 5020503/MIN/HGA/ZZ/DR/CH/0102 | Status: S2 | Rev: P04

© CROWN COPYRIGHT AND DATABASE RIGHTS 2022 ORDNANCE SURVEY 100023205. YOU ARE PERMITTED TO USE THIS DATA SOLELY TO ENABLE YOU TO RESPOND TO, OR INTERACT WITH, THE ORGANISATION THAT PROVIDED YOU WITH THE DATA. YOU ARE NOT PERMITTED TO COPY, SUB-LICENCE, DISTRIBUTE OR SELL ANY OF THIS DATA TO THIRD PARTIES IN ANY FORM.